
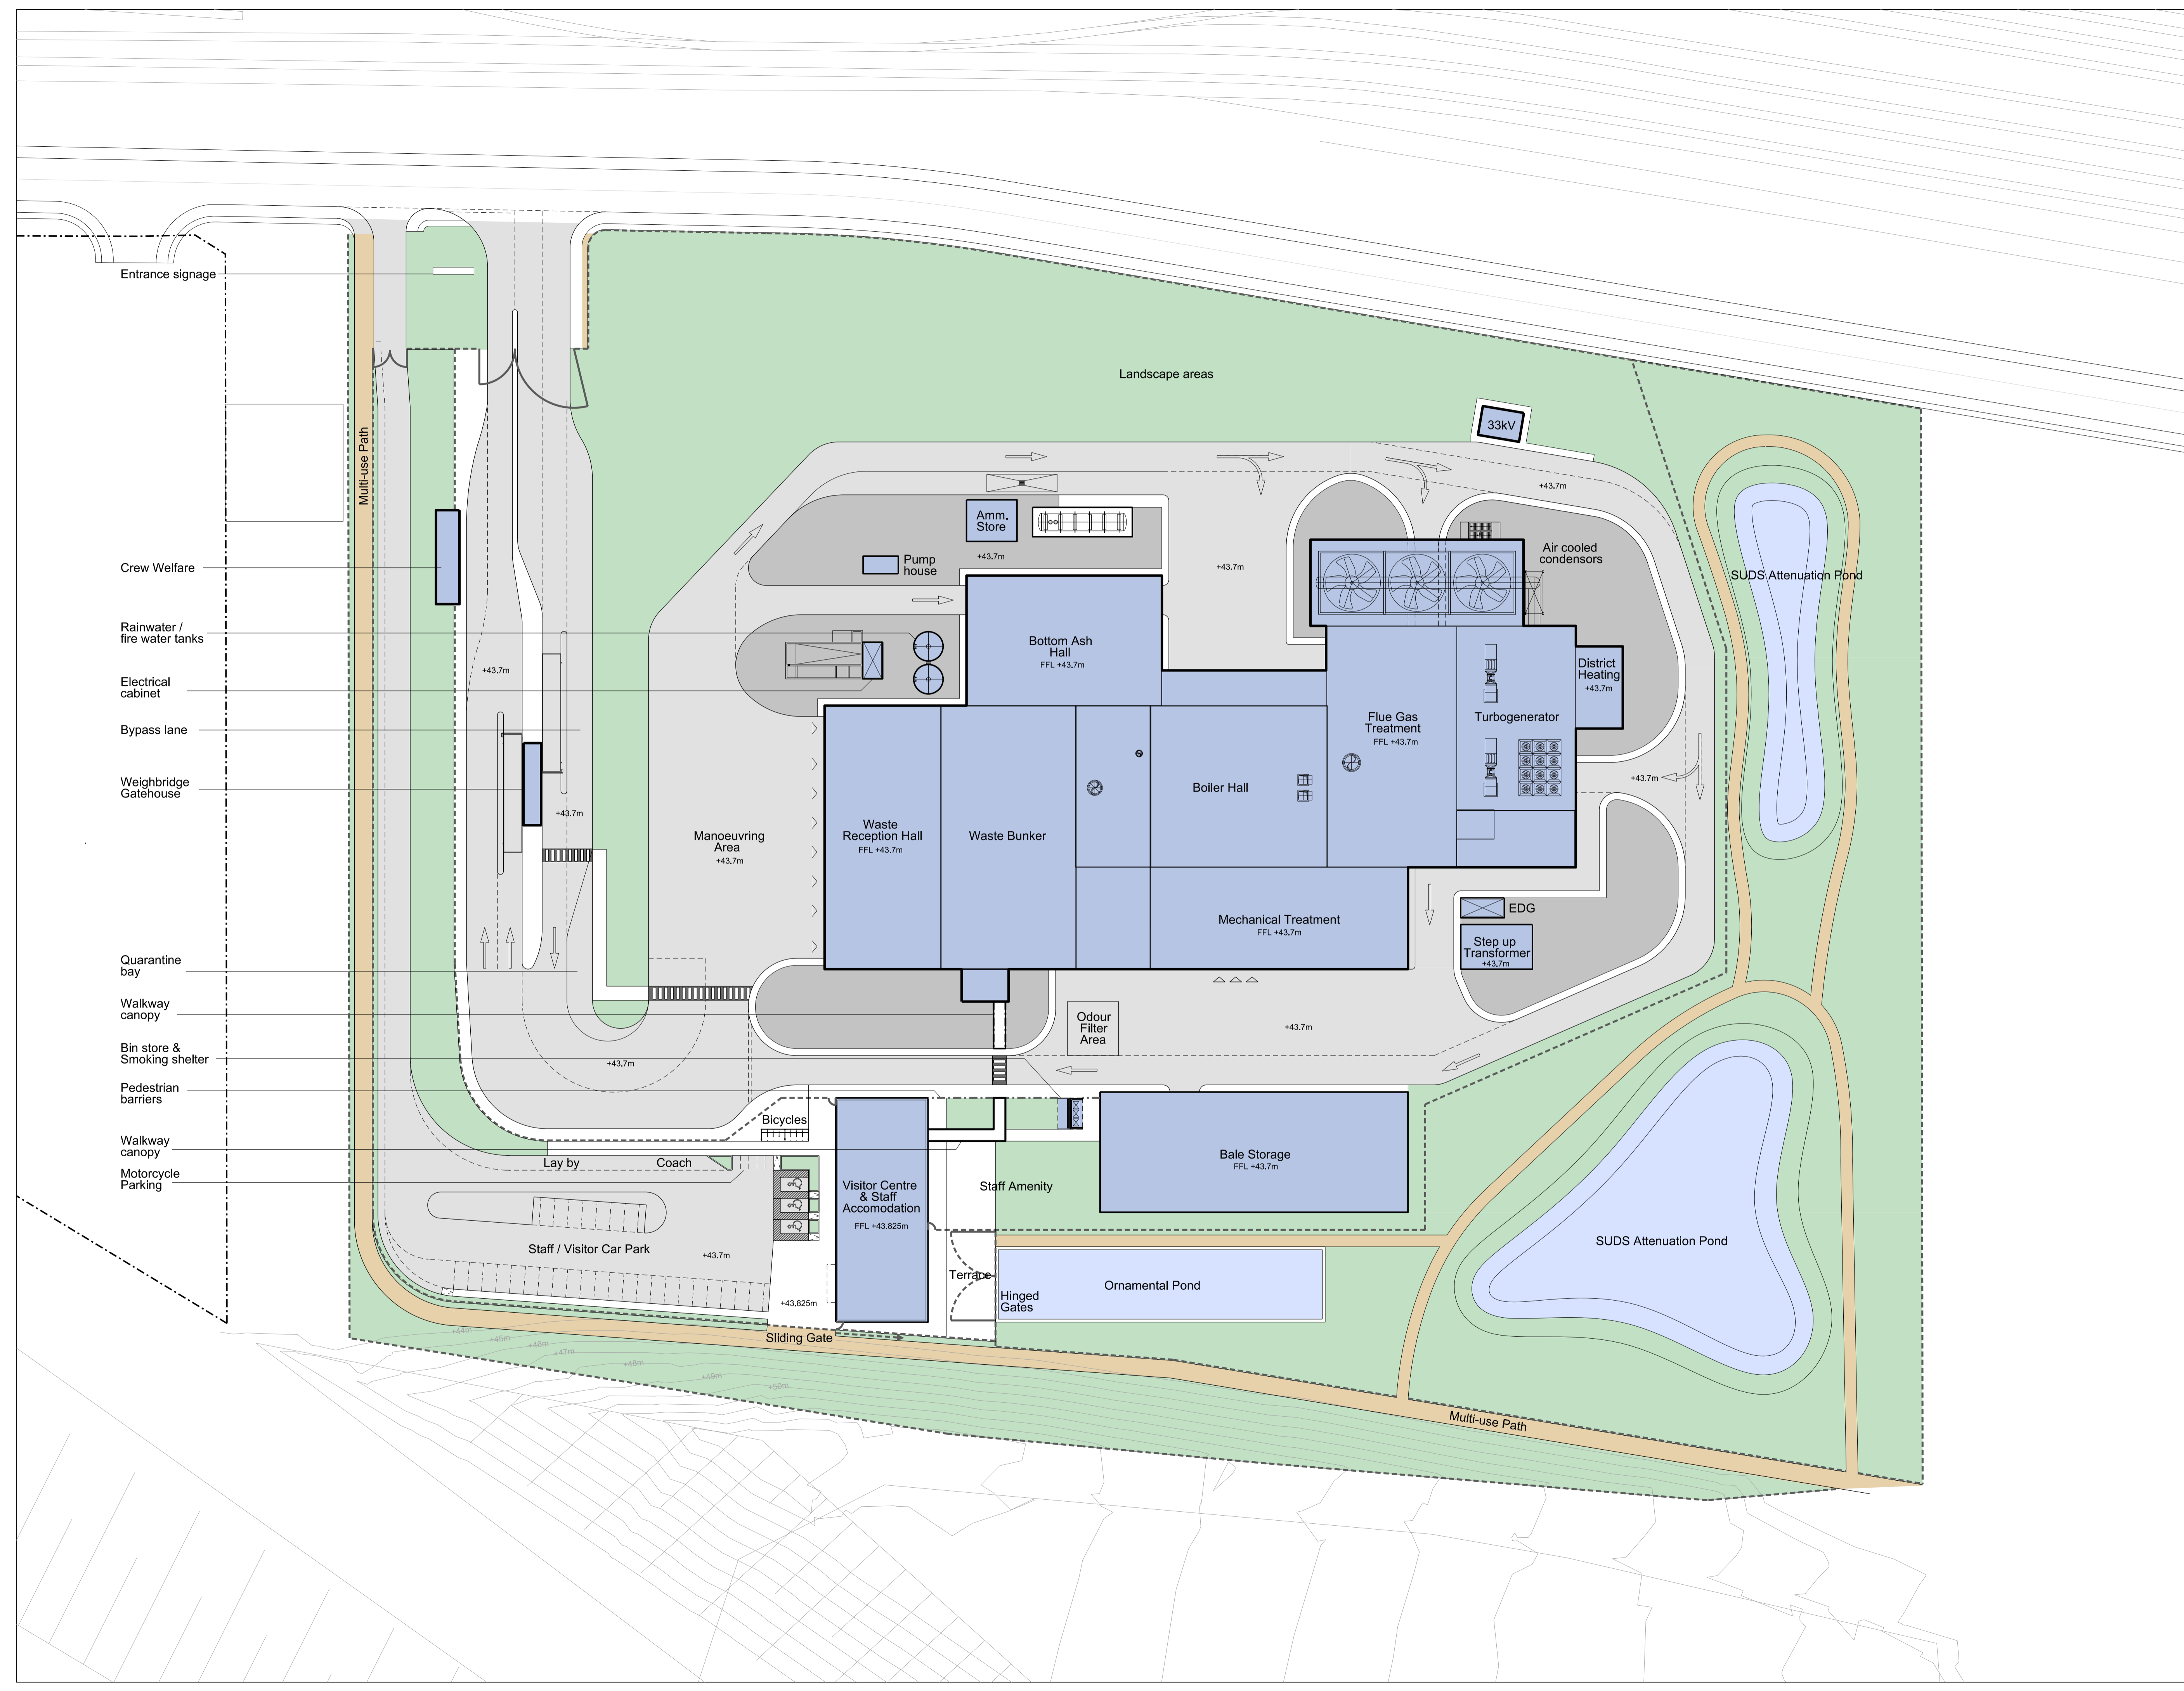


- NOTE
1. THIS DRAWING IS COPYRIGHT GSDA LTD.
 2. THE CONTRACTOR MUST NOT SCALE FROM THE DRAWING ALL DIMENSIONS TO BE TAKEN FROM DIMENSION STRINGS.
 3. WHERE ANY DISCREPANCIES ARE FOUND BETWEEN DIMENSIONS THESE MUST BE BROUGHT TO THE ATTENTION OF THE ARCHITECTS FOR RESOLUTION.
 4. WHERE DISCREPANCIES EXIST BETWEEN REFERENCE OR ASSEMBLY DRAWINGS & DETAIL DRAWINGS, THE LATTER TAKE PREFERENCE.

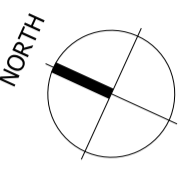

- Entrance signage
- Crew Welfare
- Rainwater / fire water tanks
- Electrical cabinet
- Bypass lane
- Weighbridge Gatehouse
- Quarantine bay
- Walkway canopy
- Bin store & Smoking shelter
- Pedestrian barriers
- Walkway canopy
- Motorcycle Parking

150325	Issued for Planning
--------	---------------------

FOR PLANNING



GSDA
GARRY STEWART DESIGN ASSOCIATES
Highlands House, Office 101A, 165 The Broadway, Wimbledon, London, SW19 1NE
T: 020 8544 8085

MILLERHILL RERC		
PROJECT		
Site Layout		
DRAWING		
1:500@A1	150325	
SCALE	DATE	
1309_PL110	-	-
DWG. NO.	REVISION	CHECKED